



# C-466A PD&E FEASIBILITY STUDY

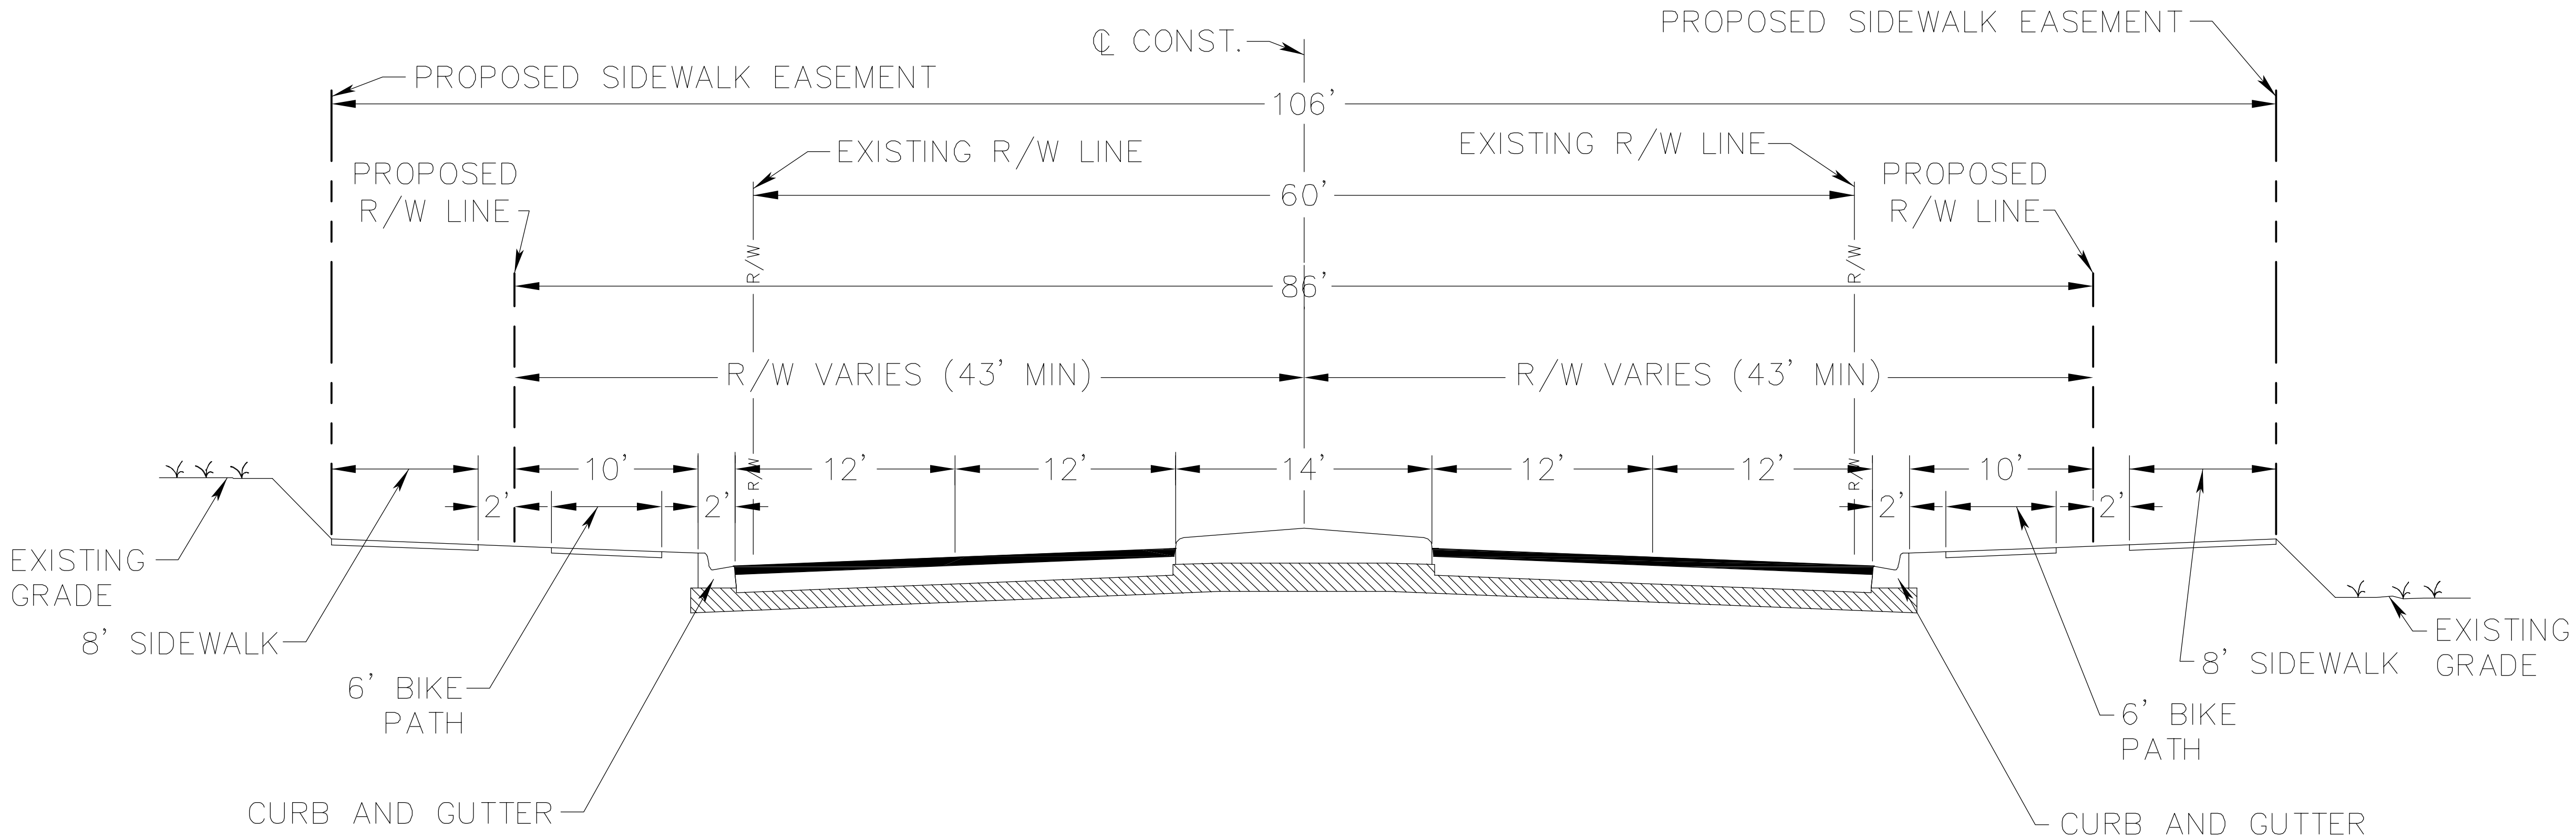

**TYPICAL SECTION 60' RIGHT OF WAY**

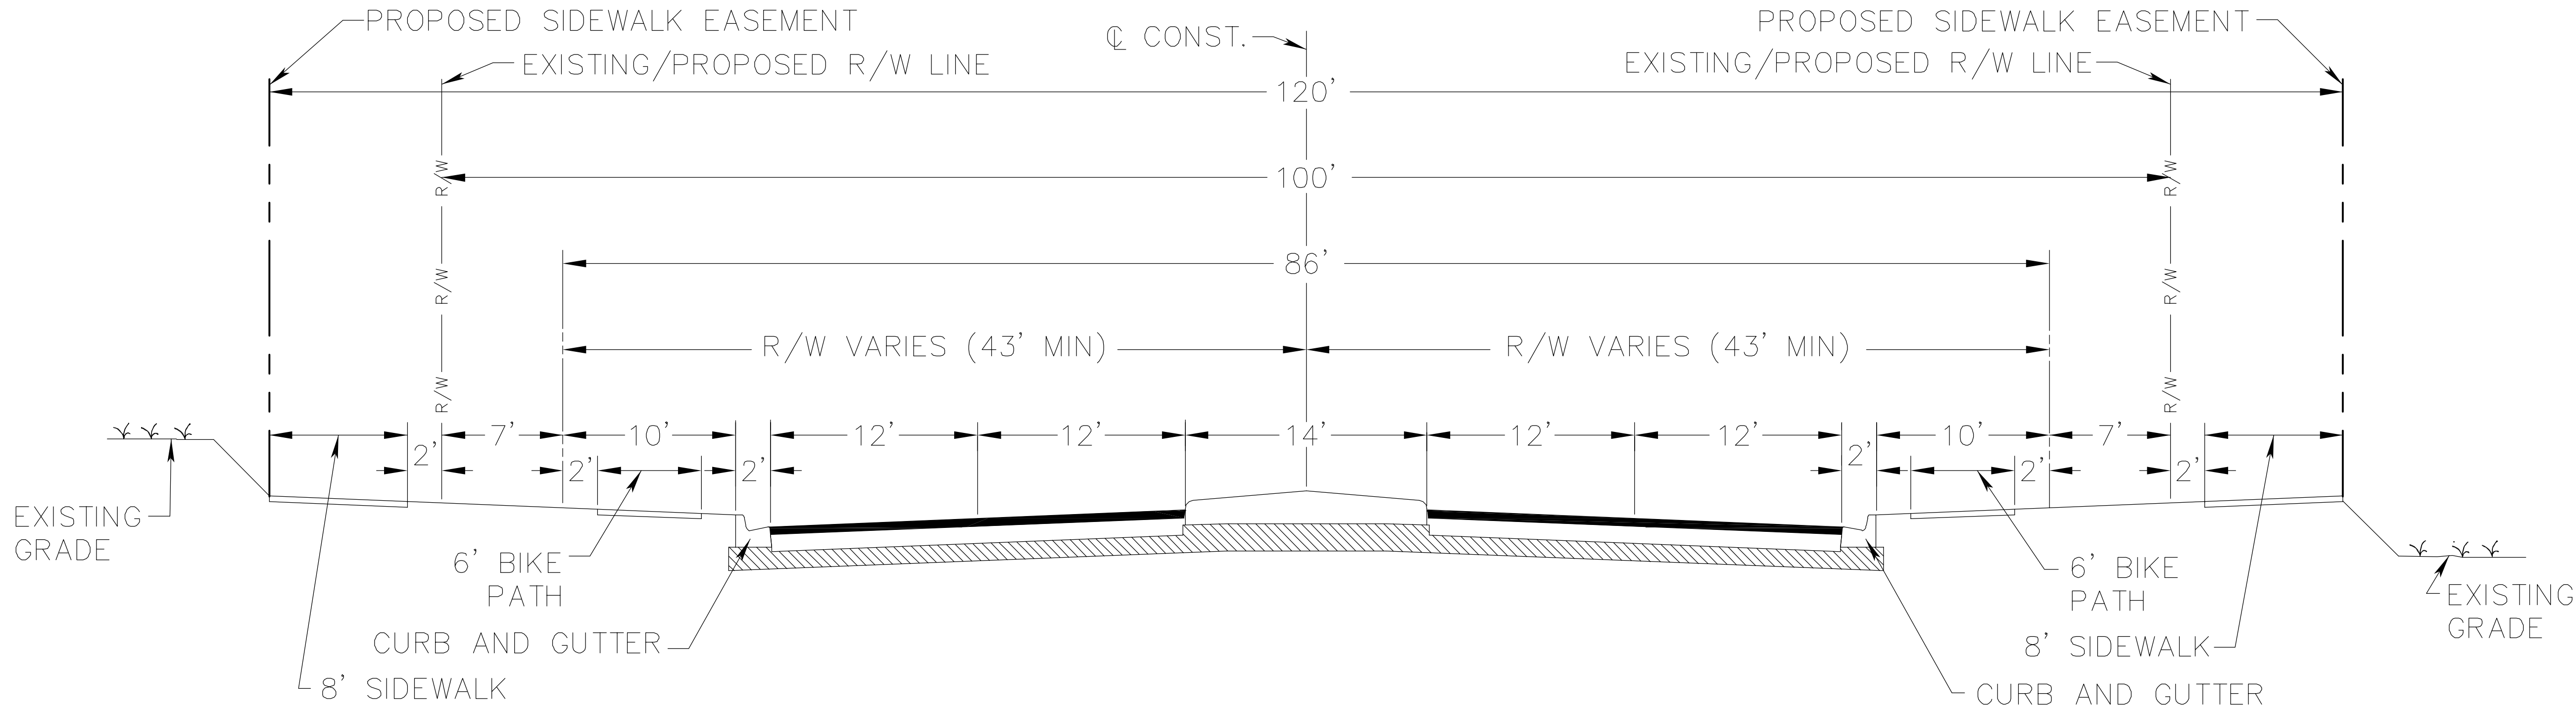

**TYPICAL SECTION 100' RIGHT OF WAY**